



HEATH DRIVE, GIDEA PARK

**3169 Square Feet of Accommodation | Additional 287 Square Foot Garage
Suitable for Larger Vehicles | Five Bedrooms | Two Bathrooms | Sitting Room |
Dining Room | Large Study/Third Reception Room | Kitchen | Utility | Two
G.F.W.C.'s | Walking Distance to Gidea Park High Street and Station |**

Freehold | 5 bedroom detached house for sale



CHARLES STRATTON
ESTATE AGENTS



Substantial detached residence totalling 3456 square feet set well back behind a large driveway on Heath Drive situated in the highly sought after Gidea Park Exhibition Estate.

The front door opens to a spacious Reception Hallway with doors opening to a Sitting Room, Dining Room, and Kitchen with separate Utility, which overlook the rear gardens, with a Study, two Cloakroom W.C.'s and a large Garage measuring 19'10 X 14'11 completing the ground floor accommodation.

To the first floor there are there are Five Bedrooms, En-Suite Bathroom and two further Bathrooms, one with a separate W.C.

The property is approached by a large driveway offering generous parking, lawned area and mature screened borders. To the rear, gardens measure approximately 75'6" X 60'4" and commence with a large sun terrace laid to mainly lawned gardens with further screened borders.

Heath Drive is situated on the sought-after Exhibition Estate within Gidea Park, a predominately residential neighbourhood popular with commuters due to its convenient transport links to London Liverpool Street and benefits of the Crossrail Elizabeth Line with links across London to Heathrow Airport.

The property is only a few minutes' walk from the High Street which provides a small but good collection of Restaurants, Pubs, Wine Bars, and amenities for the local residents. Larger supermarkets and chain stores can be found at Gallows Corner or nearby Romford Town Centre, whilst Lakeside and Bluewater shopping centres are an approximately 20-minute drive away.

This extremely attractive property forms part of the renowned Gidea Park Exhibition Estate, which was developed in the early 1900's as "an exhibition of town and planning." Various leading architects designed over one hundred and fifty houses and cottages set in this pretty garden suburb which were described as "some of the finest examples of the domestic architecture of their time."

Tenure: Freehold

Parking options: Garage, Off Street

Garden details: Private Garden






Gidea Park, RM2

Approximate Area = 3169 sq ft / 294.4 sq m

Garage = 287 sq ft / 26.6 sq m

Total = 3456 sq ft / 321 sq m

For identification only - Not to scale

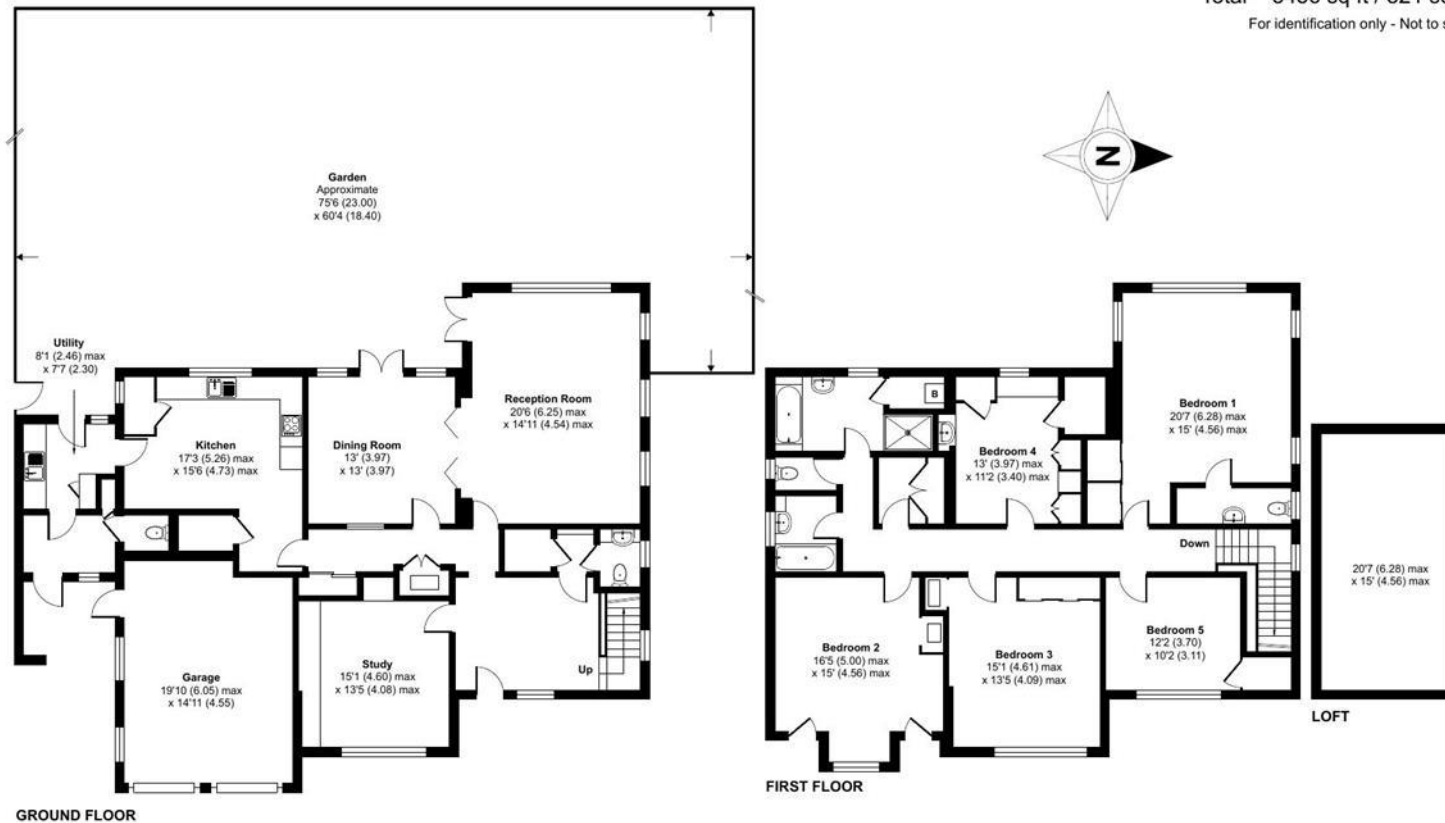

Floor plan produced in accordance with RICS Property Measurement 2nd Edition, Incorporating International Property Measurement Standards (IPMS2 Residential). © nichcom 2025. Produced for Charles Stratton Estates Ltd. REF: 1241554

Viewing by appointment only

Charles Stratton Estates Ltd

192 Main Road, Gidea Park, Romford RM2 5HA

Tel: 01708 726 817 Email: sales@charlesstratton.co.uk Website: www.charlesstratton.co.uk/

Every care has been taken with the preparation of these particulars, but complete accuracy cannot be guaranteed. If there is any point, which is of particular importance to you, please obtain professional confirmation. Alternatively, we will be pleased to check the information for you. These Particulars do not constitute a contract or part of a contract. The Fixtures, Fittings & Appliances have not been tested and therefore no guarantee can be given that they are in working order. Photographs are reproduced for general information and it cannot be inferred that any item shown is included in the sale. For any information regarding broadband and mobile phone signals go to OfCom via this link - <https://checker.ofcom.org.uk/>