



LANDSEER CLOSE, HORNCHURCH

*** GUIDE PRICE £500,000-£525,000 *** NO ONWARD CHAIN *** Three-Bedroom
End of Terrace Home | En-Suite to Master Bedroom | First Floor Bathroom W.C. |
Lounge and Conservatory overlooking the Rear Garden | Kitchen/Breakfast
Room | G.F.W.C. | Detached Garage | Close to Local Shops and Amenities |

Guide Price £500,000 Freehold | 3 bedroom end of terrace for sale



SSTC

CHARLES STRATTON
ESTATE AGENTS



Three-Bedroom end of terrace home situated within St. Leonards Hamlet offered with NO ONWARD CHAIN.

Accommodation comprises Three Bedrooms, the Master benefitting from Ensuite and further Bathroom W.C. to the first floor whilst to the ground floor there is a spacious Lounge/Diner with Conservatory, Kitchen/Breakfast Room and G.F.W.C.

Being situated on a corner plot, this property has the benefit of a Detached Garage at the rear of the garden in addition to off-street parking.

Hornchurch Town Centre is within walking distance with its good selection of Shops, Restaurants, and amenities.


Council Tax Band: E
Tenure: Freehold






Landseer Close, Hornchurch, RM11

Approximate Area = 1092 sq ft / 101.4 sq m
Garage = 194 sq ft / 18 sq m
Total = 1286 sq ft / 119.4 sq m
For identification only - Not to scale

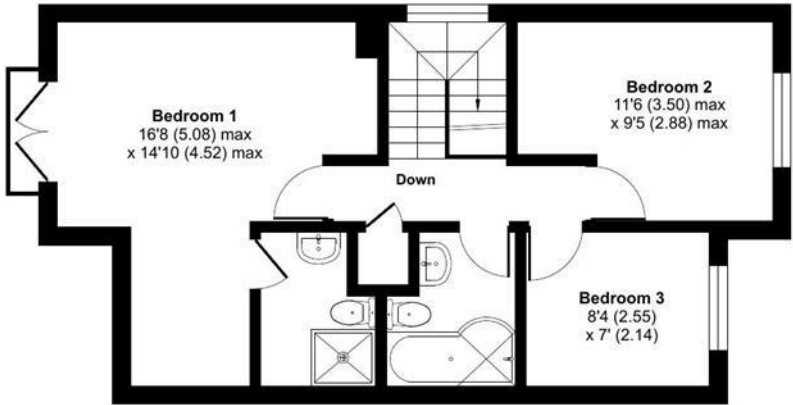

FIRST FLOOR

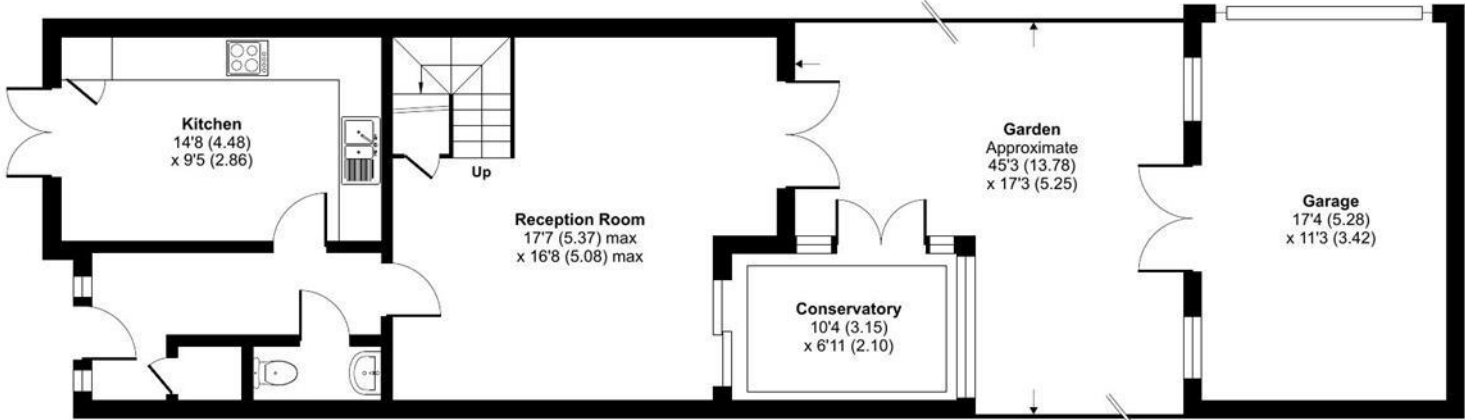

GROUND FLOOR



Floor plan produced in accordance with RICS Property Measurement 2nd Edition, Incorporating International Property Measurement Standards (IPMS2 Residential). © nichecom 2025. Produced for Charles Stratton Estates Ltd. REF: 1353794

Energy Efficiency Rating		Environmental Impact (CO ₂) Rating	
Current	Potential	Current	Potential
Most energy efficient - lower running costs (A-F) A (B-F) B (B-G) C (C-G) D (D-G) E (E-G) F (F-G) G Not energy efficient - higher running costs 69		Most environmentally friendly - lower CO₂ emissions (A-F) A (B-F) B (B-G) C (C-G) D (D-G) E (E-G) F (F-G) G Not environmentally friendly - higher CO₂ emissions 86	
England & Wales		England & Wales	
EU Directive 2002/91/EC		EU Directive 2002/91/EC	
The energy efficiency rating is a measure of the overall energy efficiency of a home and the lower the rating the more energy efficient the home is and the lower the fuel bills will be.		The environmental impact rating is a measure of a home's impact on the environment in terms of carbon dioxide (CO ₂).	

Viewing by appointment only
Charles Stratton Estates Ltd

192 Main Road, Gidea Park, Romford RM2 5HA

Tel: 01708 726 817 Email: sales@charlesstratton.co.uk Website: www.charlesstratton.co.uk

Every care has been taken with the preparation of these particulars, but complete accuracy cannot be guaranteed. If there is any point, which is of particular importance to you, please obtain professional confirmation. Alternatively, we will be pleased to check the information for you. These Particulars do not constitute a contract or part of a contract. The Fixtures, Fittings & Appliances have not been tested and therefore no guarantee can be given that they are in working order. Photographs are reproduced for general information and it cannot be inferred that any item shown is included in the sale. For any information regarding broadband and mobile phone signals go to OfCom via this link - <https://checker.ofcom.org.uk/>